



LEGEND

- PRIVACY FENCE
- OPEN RAIL FENCE

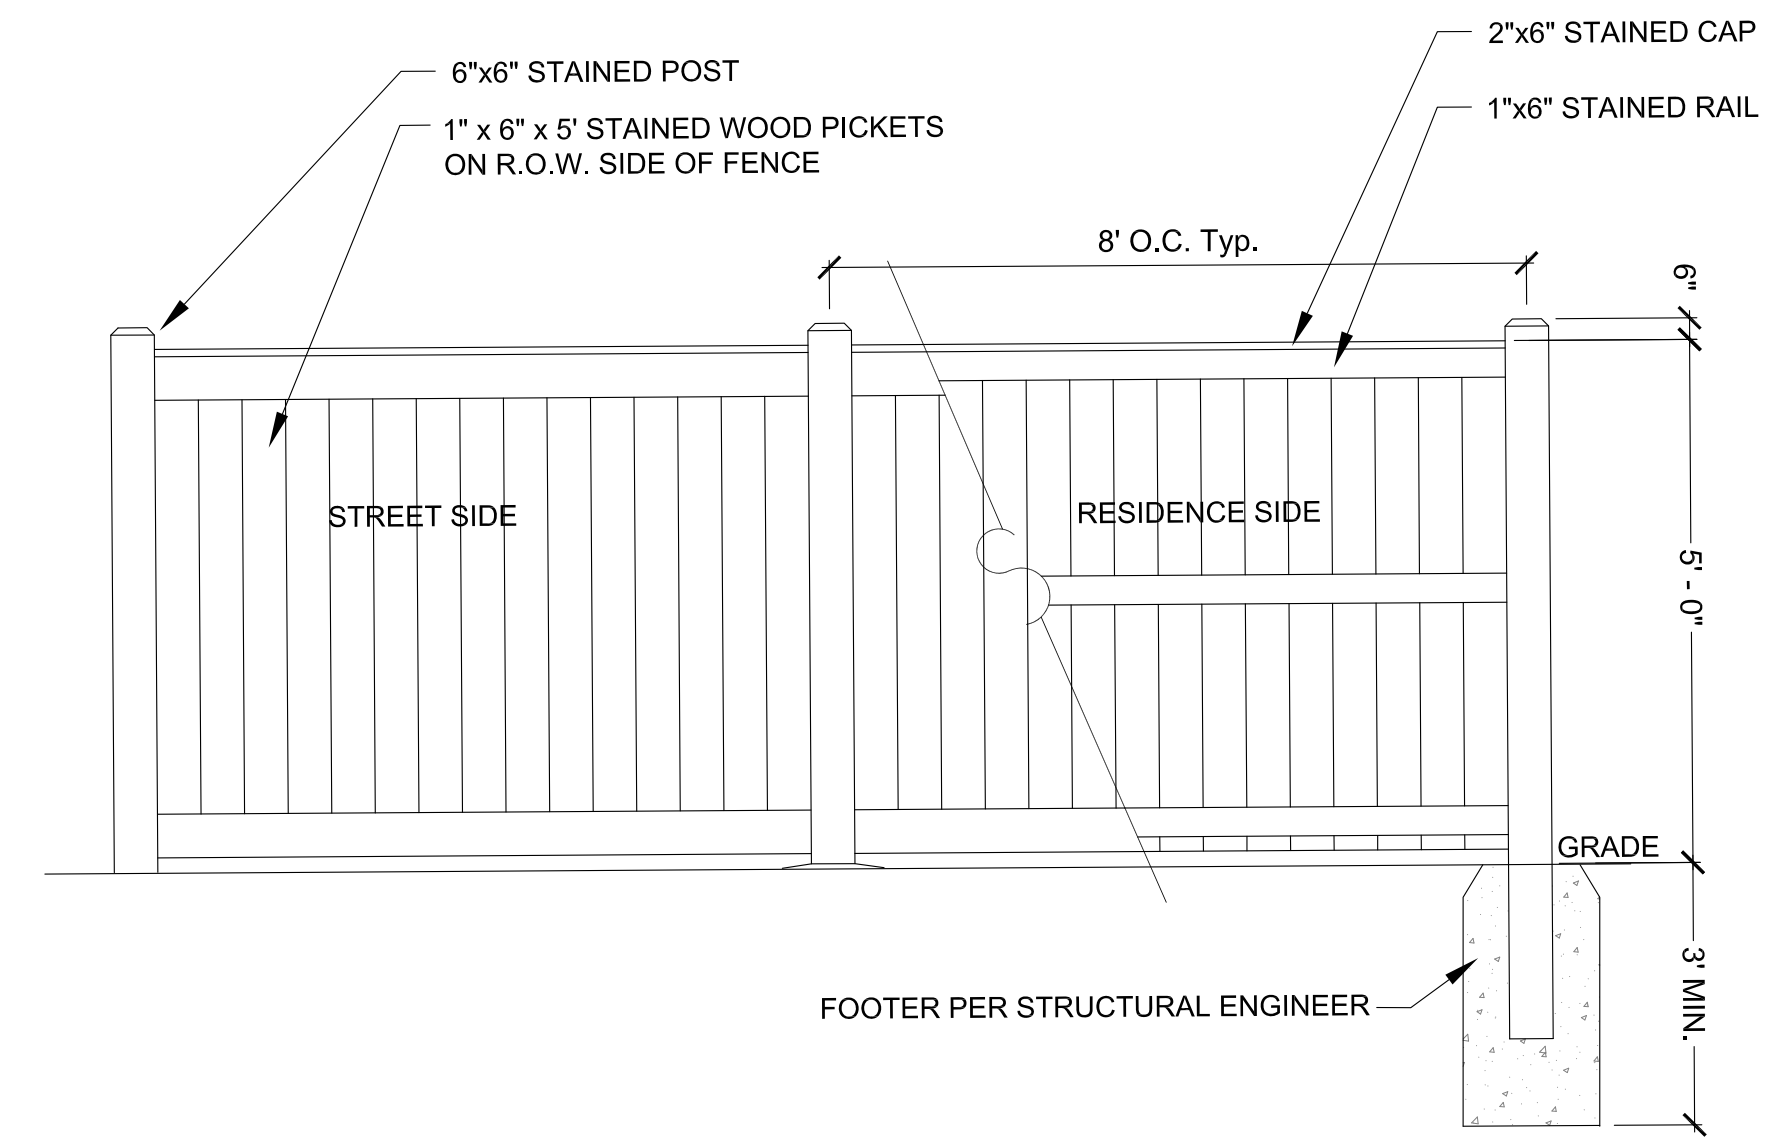


5' WOODEN PRIVACY FENCE

Not to scale BEHR ST-131 PEWTER SEMI TRANSPARENT WOOD STAIN AND SEALER

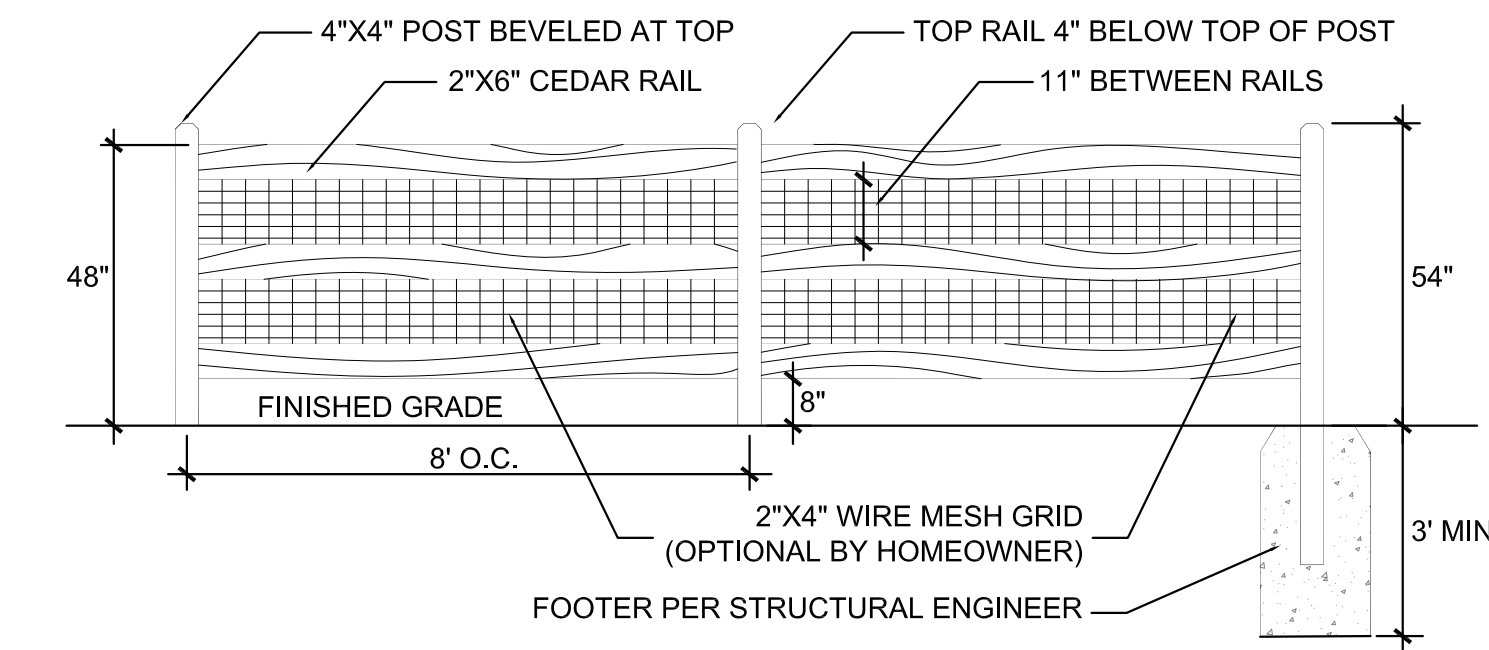

4' OPEN RAIL CEDAR FENCE

Not to scale BEHR ST-131 PEWTER SEMI TRANSPARENT WOOD STAIN AND SEALER

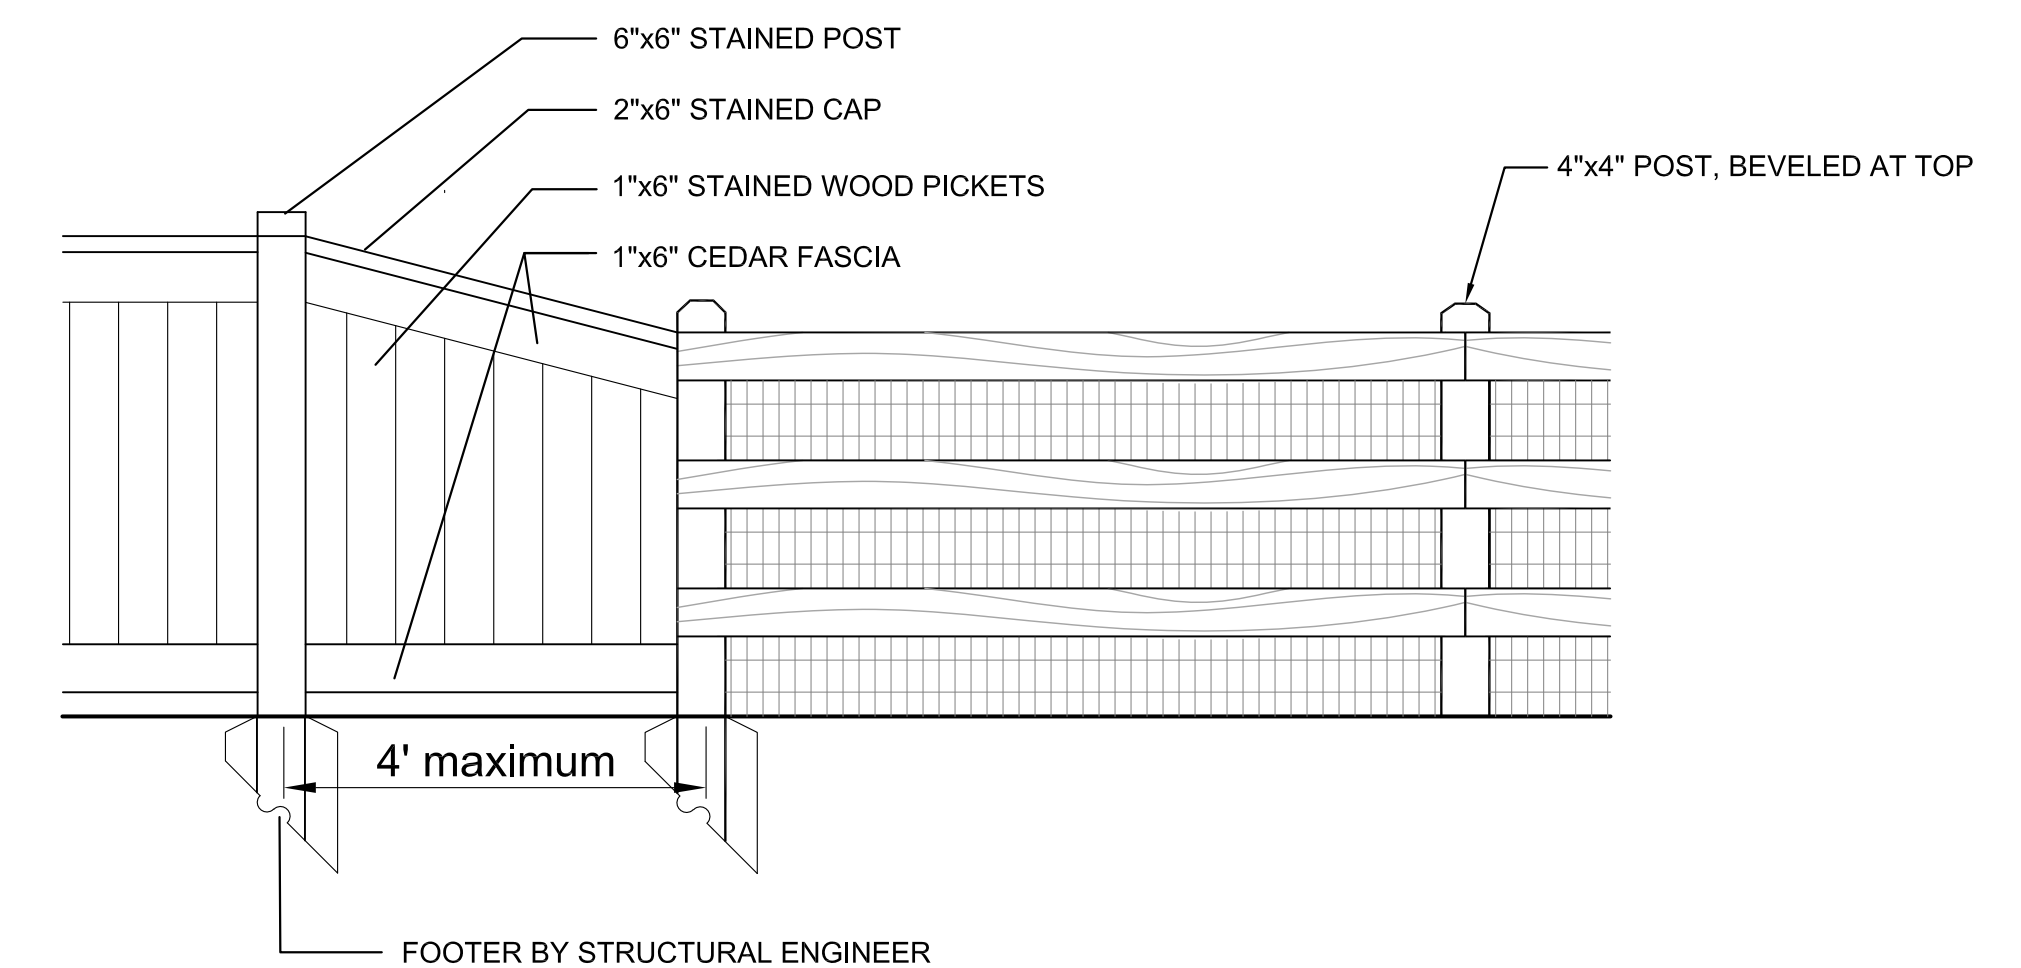

FENCE TRANSITION

Not to scale

NOTES:

1. ALL FENCING INDICATED ON FENCING PLAN SHALL BE INSTALLED BY BUILDER OR HIS ASSIGNS, OWNED AND MAINTAINED BY THE METROPOLITAN DISTRICT.
2. ALL INTERNAL FENCING NOT SHOWN ON FENCING PLAN SHALL BE THE RESPONSIBILITY OF THE BUILDER OR HOMEOWNER.
3. ALL PERIMETER FENCING SHALL MEET TOWN OF MEAD'S STANDARDS AND SHALL REQUIRE A FENCE PERMIT.


TOWN OF MEAD APPROVAL

THESE PLANS ARE HEREBY APPROVED FOR ONE YEAR FROM DATE OF THE TOWN ENGINEER'S APPROVAL.

APPROVED BY: _____

TOWN ENGINEER _____ DATE _____

Date	Description	By
6-13-2019	1st Submittal	MWAY
8-29-2019	2nd Submittal	MWAY
2-24-2020	3rd Submittal	MWAY
3-13-2020	4th Submittal	MWAY
9-4-2020	5th Submittal	MWAY
3-29-2021	6th Submittal	MWAY

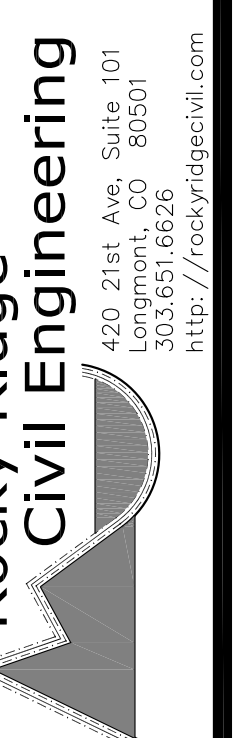

RED BARN SUBDIVISION
FILING NO. 2
FINAL LANDSCAPE PLAN